# ADDENDUM No. 1 August 31, 2016

Subject: Greenwood Township – Thayer Road 16-0900-01-BR September 7, 2016 Letting

To Prospective Bidders:

#### Clarification to Railpost Spacing:

1. Revision is limited to Railpost spacing in plan, upper left of drawing 5 of 6.

See corrected page (attached)


Contractors must utilize the enclosed material when preparing their bid. The signed copy of ADDENDUM No. 1 must be included with the submitted Proposal.

No Proposal shall be considered responsive nor shall any Proposal be considered unless the appropriate space for acknowledgement of the addendum is completed in the original bid package and unless the Proposal is accompanied by a signed copy of this ADDENDUM No. 1. The signed copy of ADDENDUM No. 1 shall be attached to the Proposal.

The undersigned agrees to be bound by the modifications made within this ADDENDUM No. 1, and hereby waives any and all claims based upon the additional or modified information contained herein.

#### Acknowledgement of ADDENDUM No. 1

Company Name:	
Signature of Company Representative:	

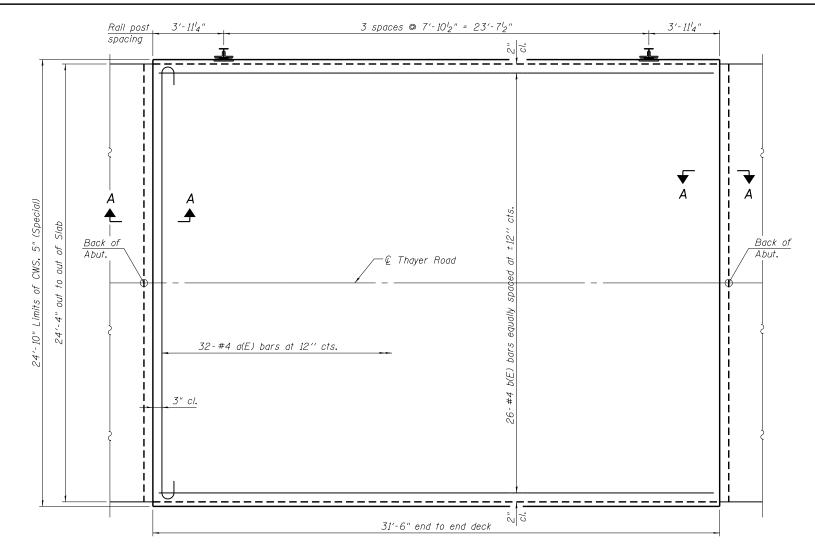


### BILL OF MATERIAL

Bar	No.	Size	Length	Shape		
a(E)	32	#4	25′- 6"	ر ا		
b(E)	26	#4	32'- 2"			
Concrete We	earing Su	Sq. Yd.	86.9			
Protective Coat			Sq. Yd.	86.9		
Reinforcement Bars, Epoxy Coated			Pound	1,100		


## MINIMUM BAR LAP

#4 bar = 2'-2'

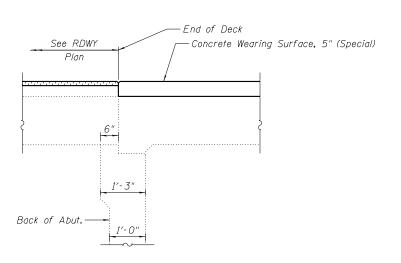

### EXISTING DECK PLAN

## SECTION A-A

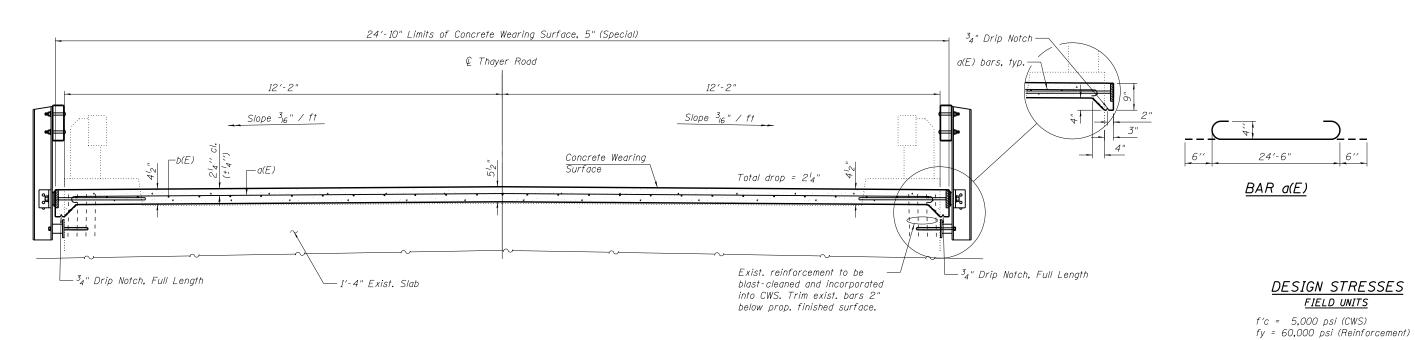

# EXISTING CROSS SECTION

<b>⊢</b>	USER NAME = whood	DESIGNED - SEC	REVISED -	GREENWOOD TOWNSHIP ROAD DISTRICT	DECK PLAN AND CROSS SECTION	F.A.U.	SECTION	COUNTY	TOTAL	SHEET
		CHECKED - RGD	REVISED -			1112	16-09000-01-BR	MCHENRY	6	5
	PLOT SCALE =	DRAWN - WJH	REVISED -		STRUCTURE NUMBER: 056-3060			1		
	PLOT DATE = 8/31/2016	CHECKED - 8/31/16	REVISED -		SHEET NO. OF SHEETS		TILI INDIS FED	AID PROJECT		

HRG HRG PLOT PEN HRGreen