

LEGEND

BRIDGE WIDENING
MEDIAN


SHOULDER
THROUGH LANE
THROUGH LANE
MEDIAN
THROUGH LANE
THROUGH LANE
SHOULDER

8'
12'
12'
20'
12'
12'
8'

SHOULDER
THROUGH LANE
THROUGH LANE
LEFT TURN LANE
THROUGH LANE
THROUGH LANE
SHOULDER

8'
12'
12'
12'
8'
12'
12'
8'


CENTERLINE
MEDIAN

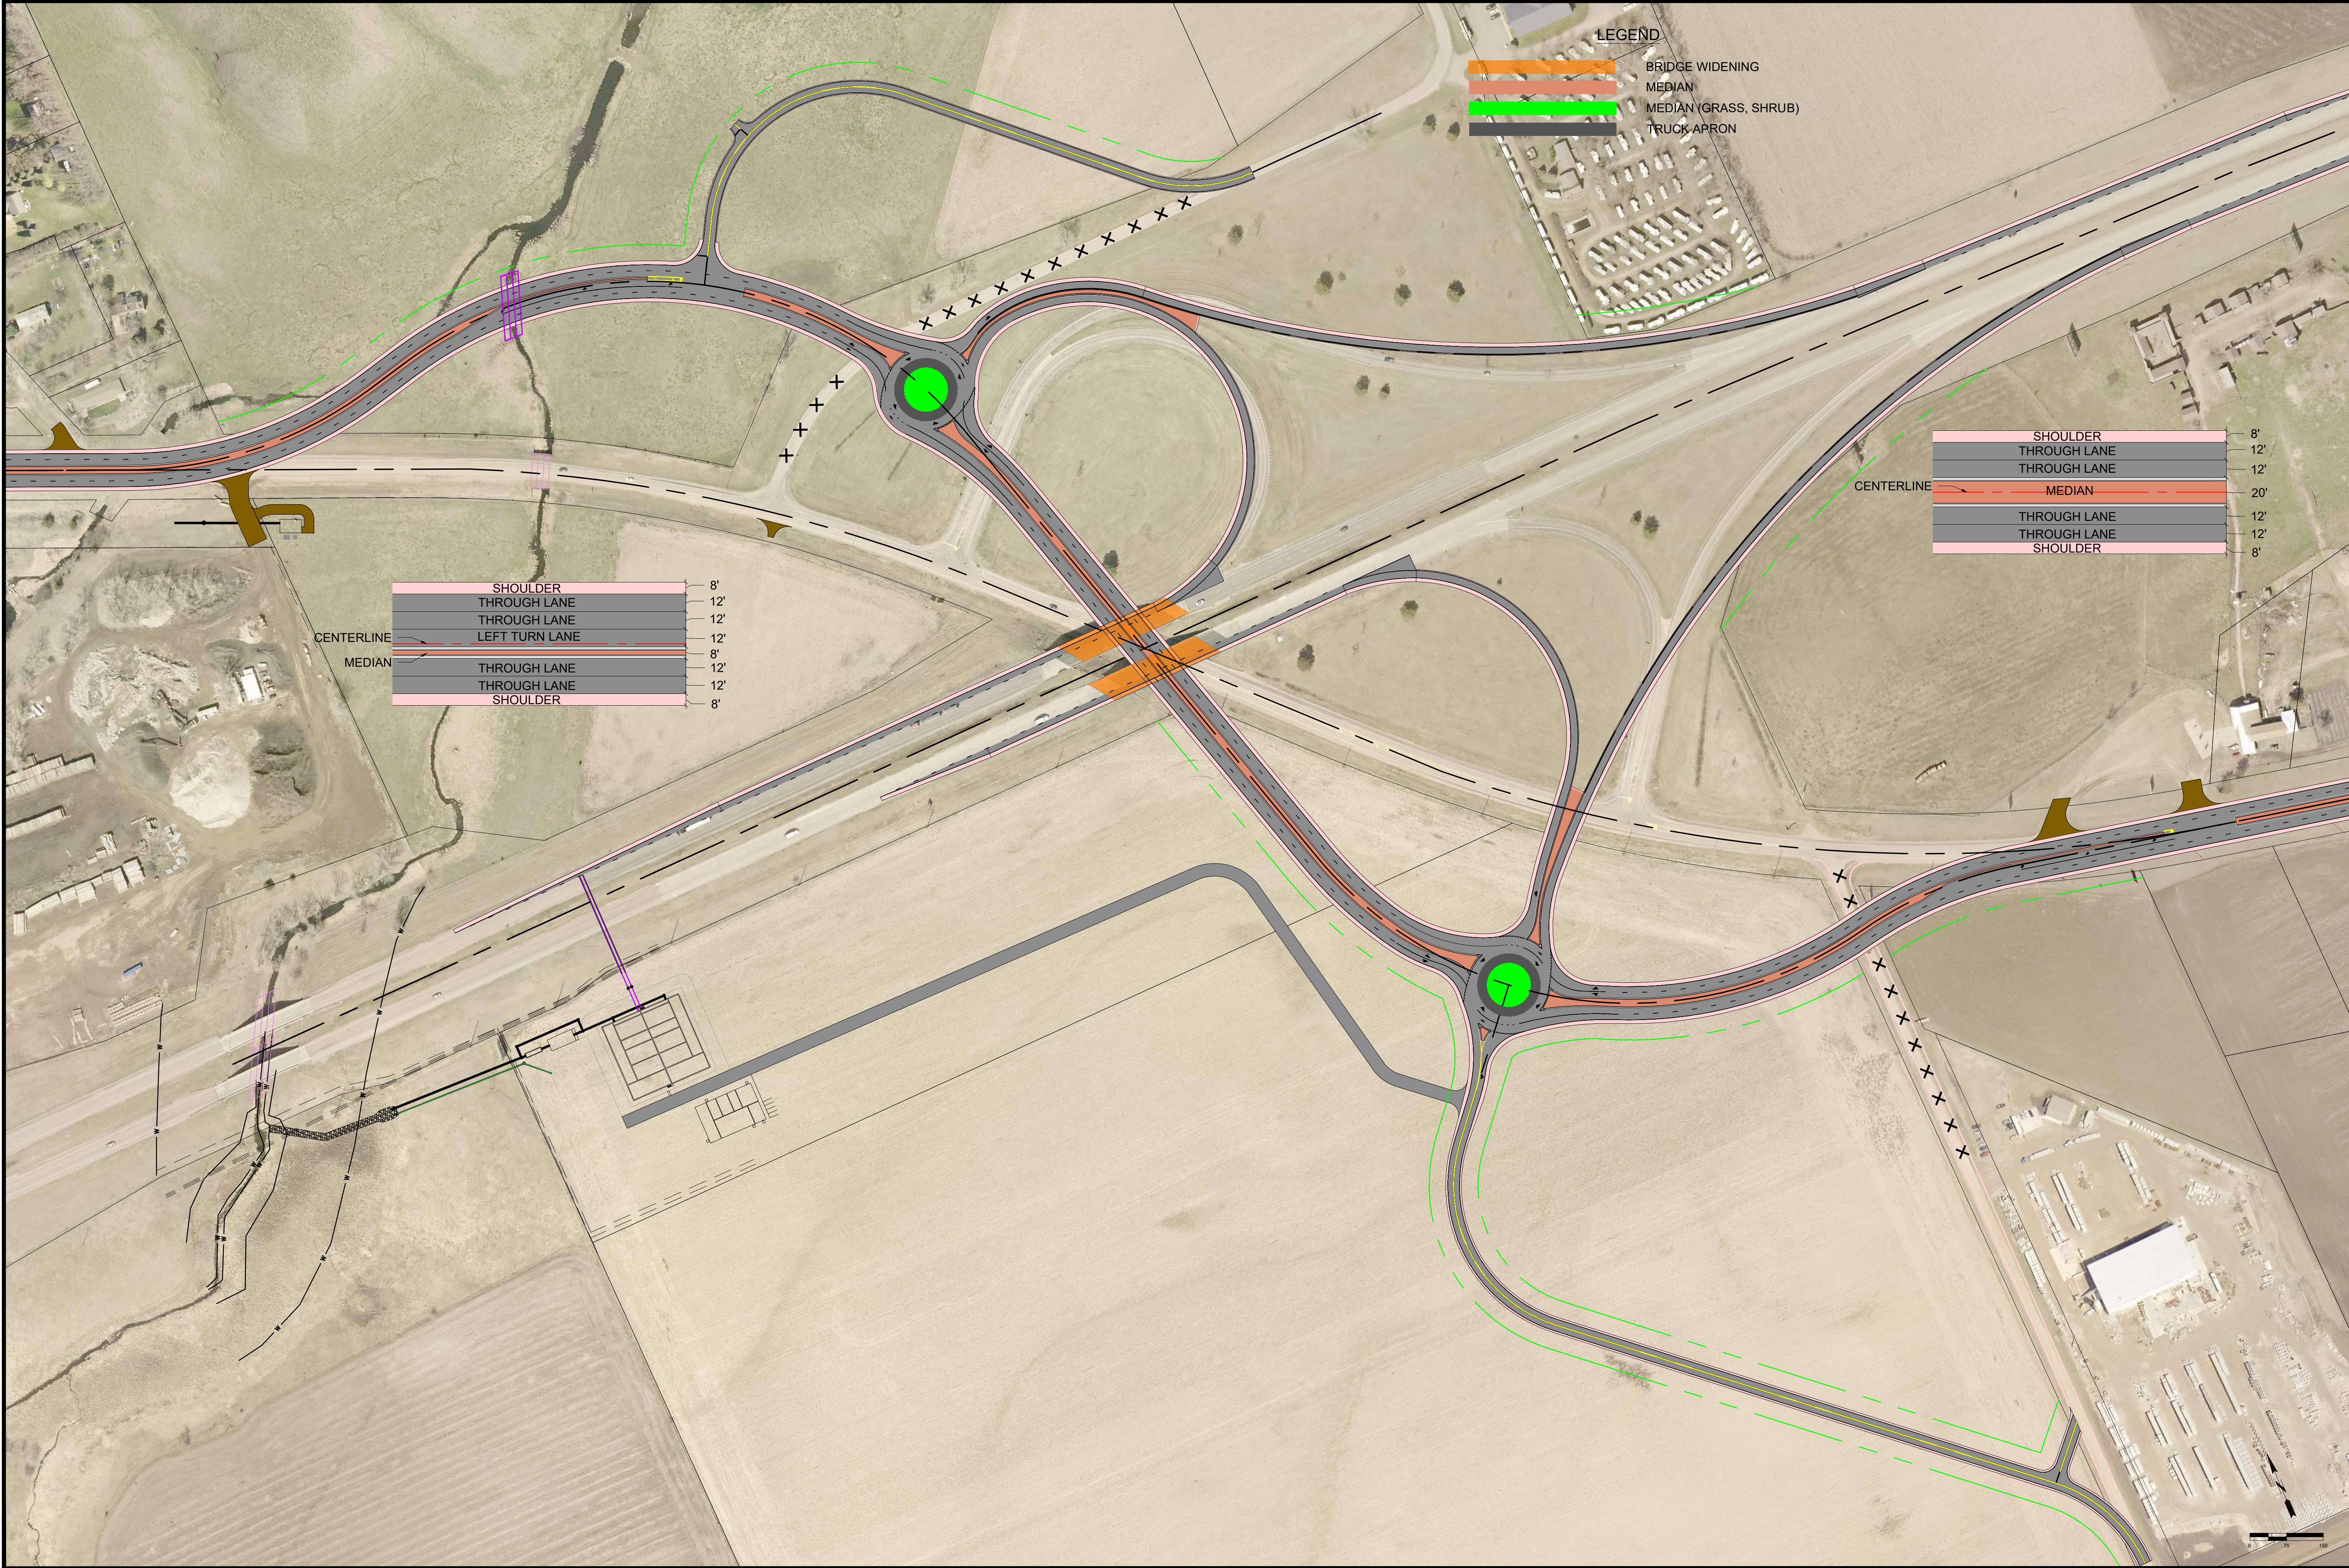

CENTERLINE	
MEDIAN	
SHOULDER	8'
THROUGH LANE	12'
THROUGH LANE	12'
LEFT TURN LANE	12'
THROUGH LANE	8'
THROUGH LANE	12'
SHOULDER	8'

SHOULDER	8'
THROUGH LANE	12'
THROUGH LANE	12'
MEDIAN	20'
THROUGH LANE	12'
THROUGH LANE	12'
SHOULDER	8'

BRIDGE WIDENING	
MEDIAN	
MEDIAN (GRASS, SHRUB)	
TRUCK APRON	

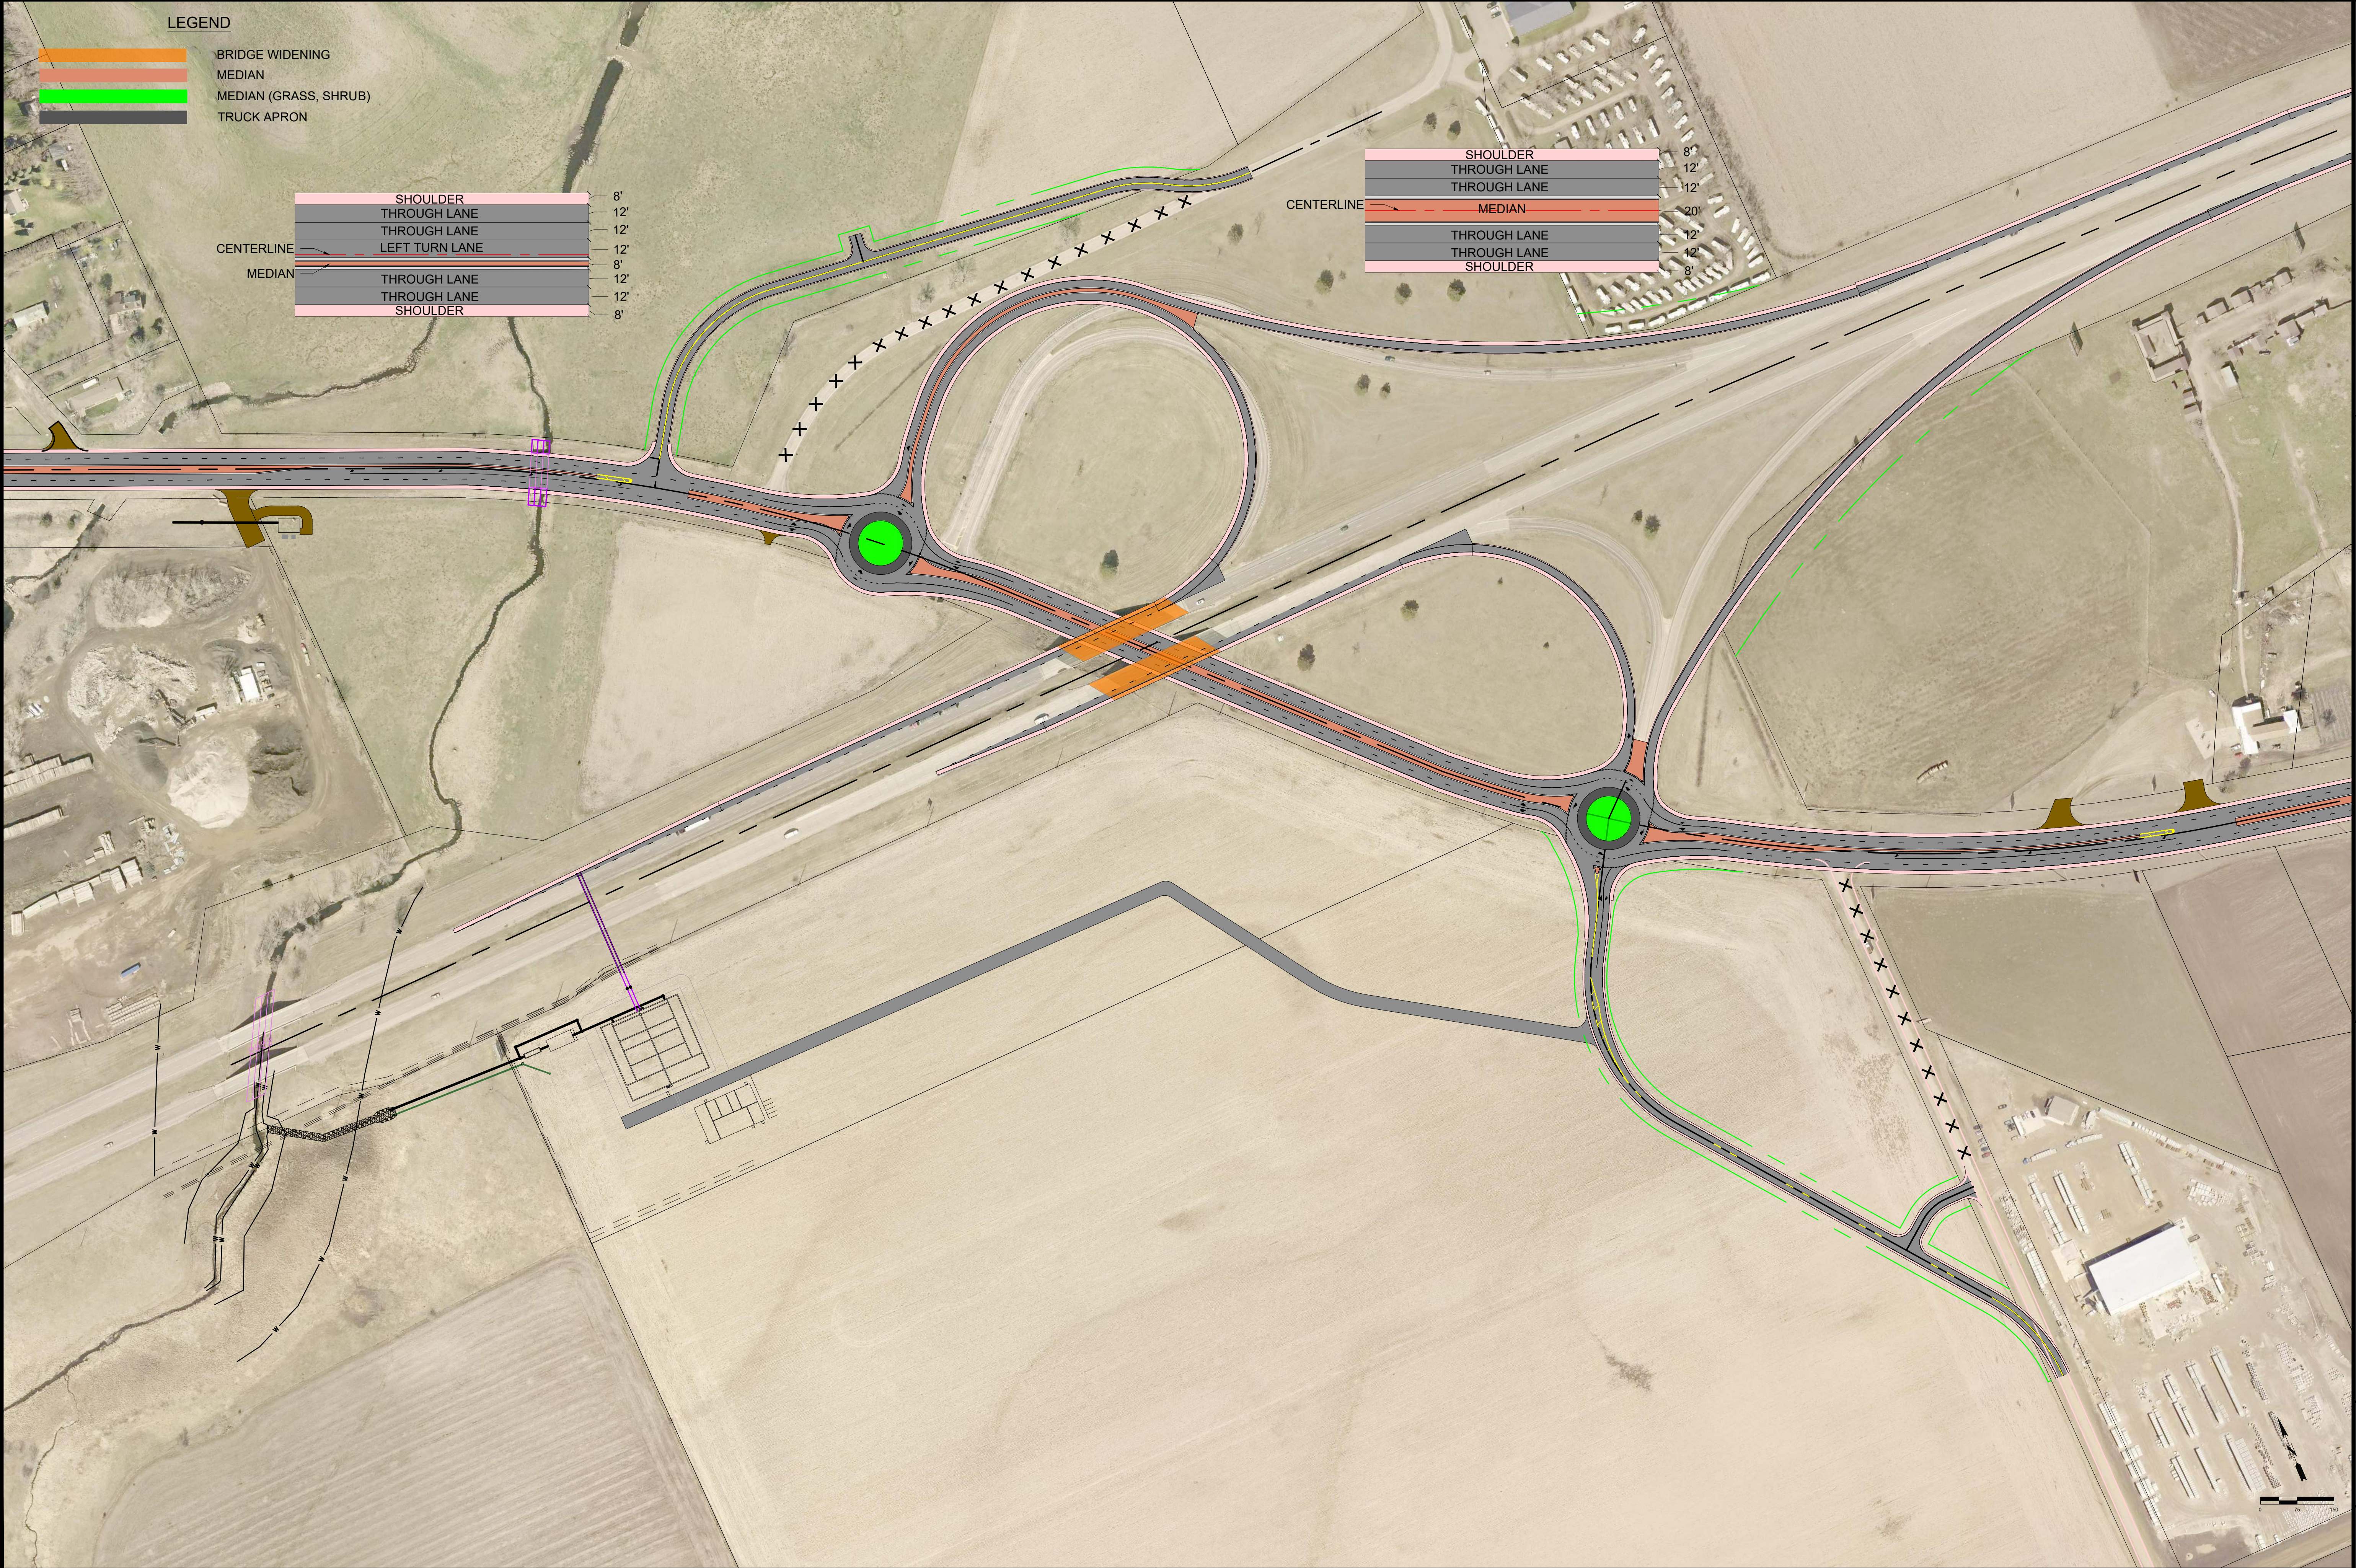


LEGEND

- BRIDGE WIDENING
- MEDIAN
- MEDIAN (GRASS, SHRUB)
- TRUCK APRON

SHOULDER	8'
THROUGH LANE	12'
THROUGH LANE	12'
LEFT TURN LANE	12'
CENTERLINE	8'
MEDIAN	12'
THROUGH LANE	12'
THROUGH LANE	12'
SHOULDER	8'

SHOULDER	8'
THROUGH LANE	12'
THROUGH LANE	12'
MEDIAN	20'
THROUGH LANE	12'
THROUGH LANE	12'
SHOULDER	8'

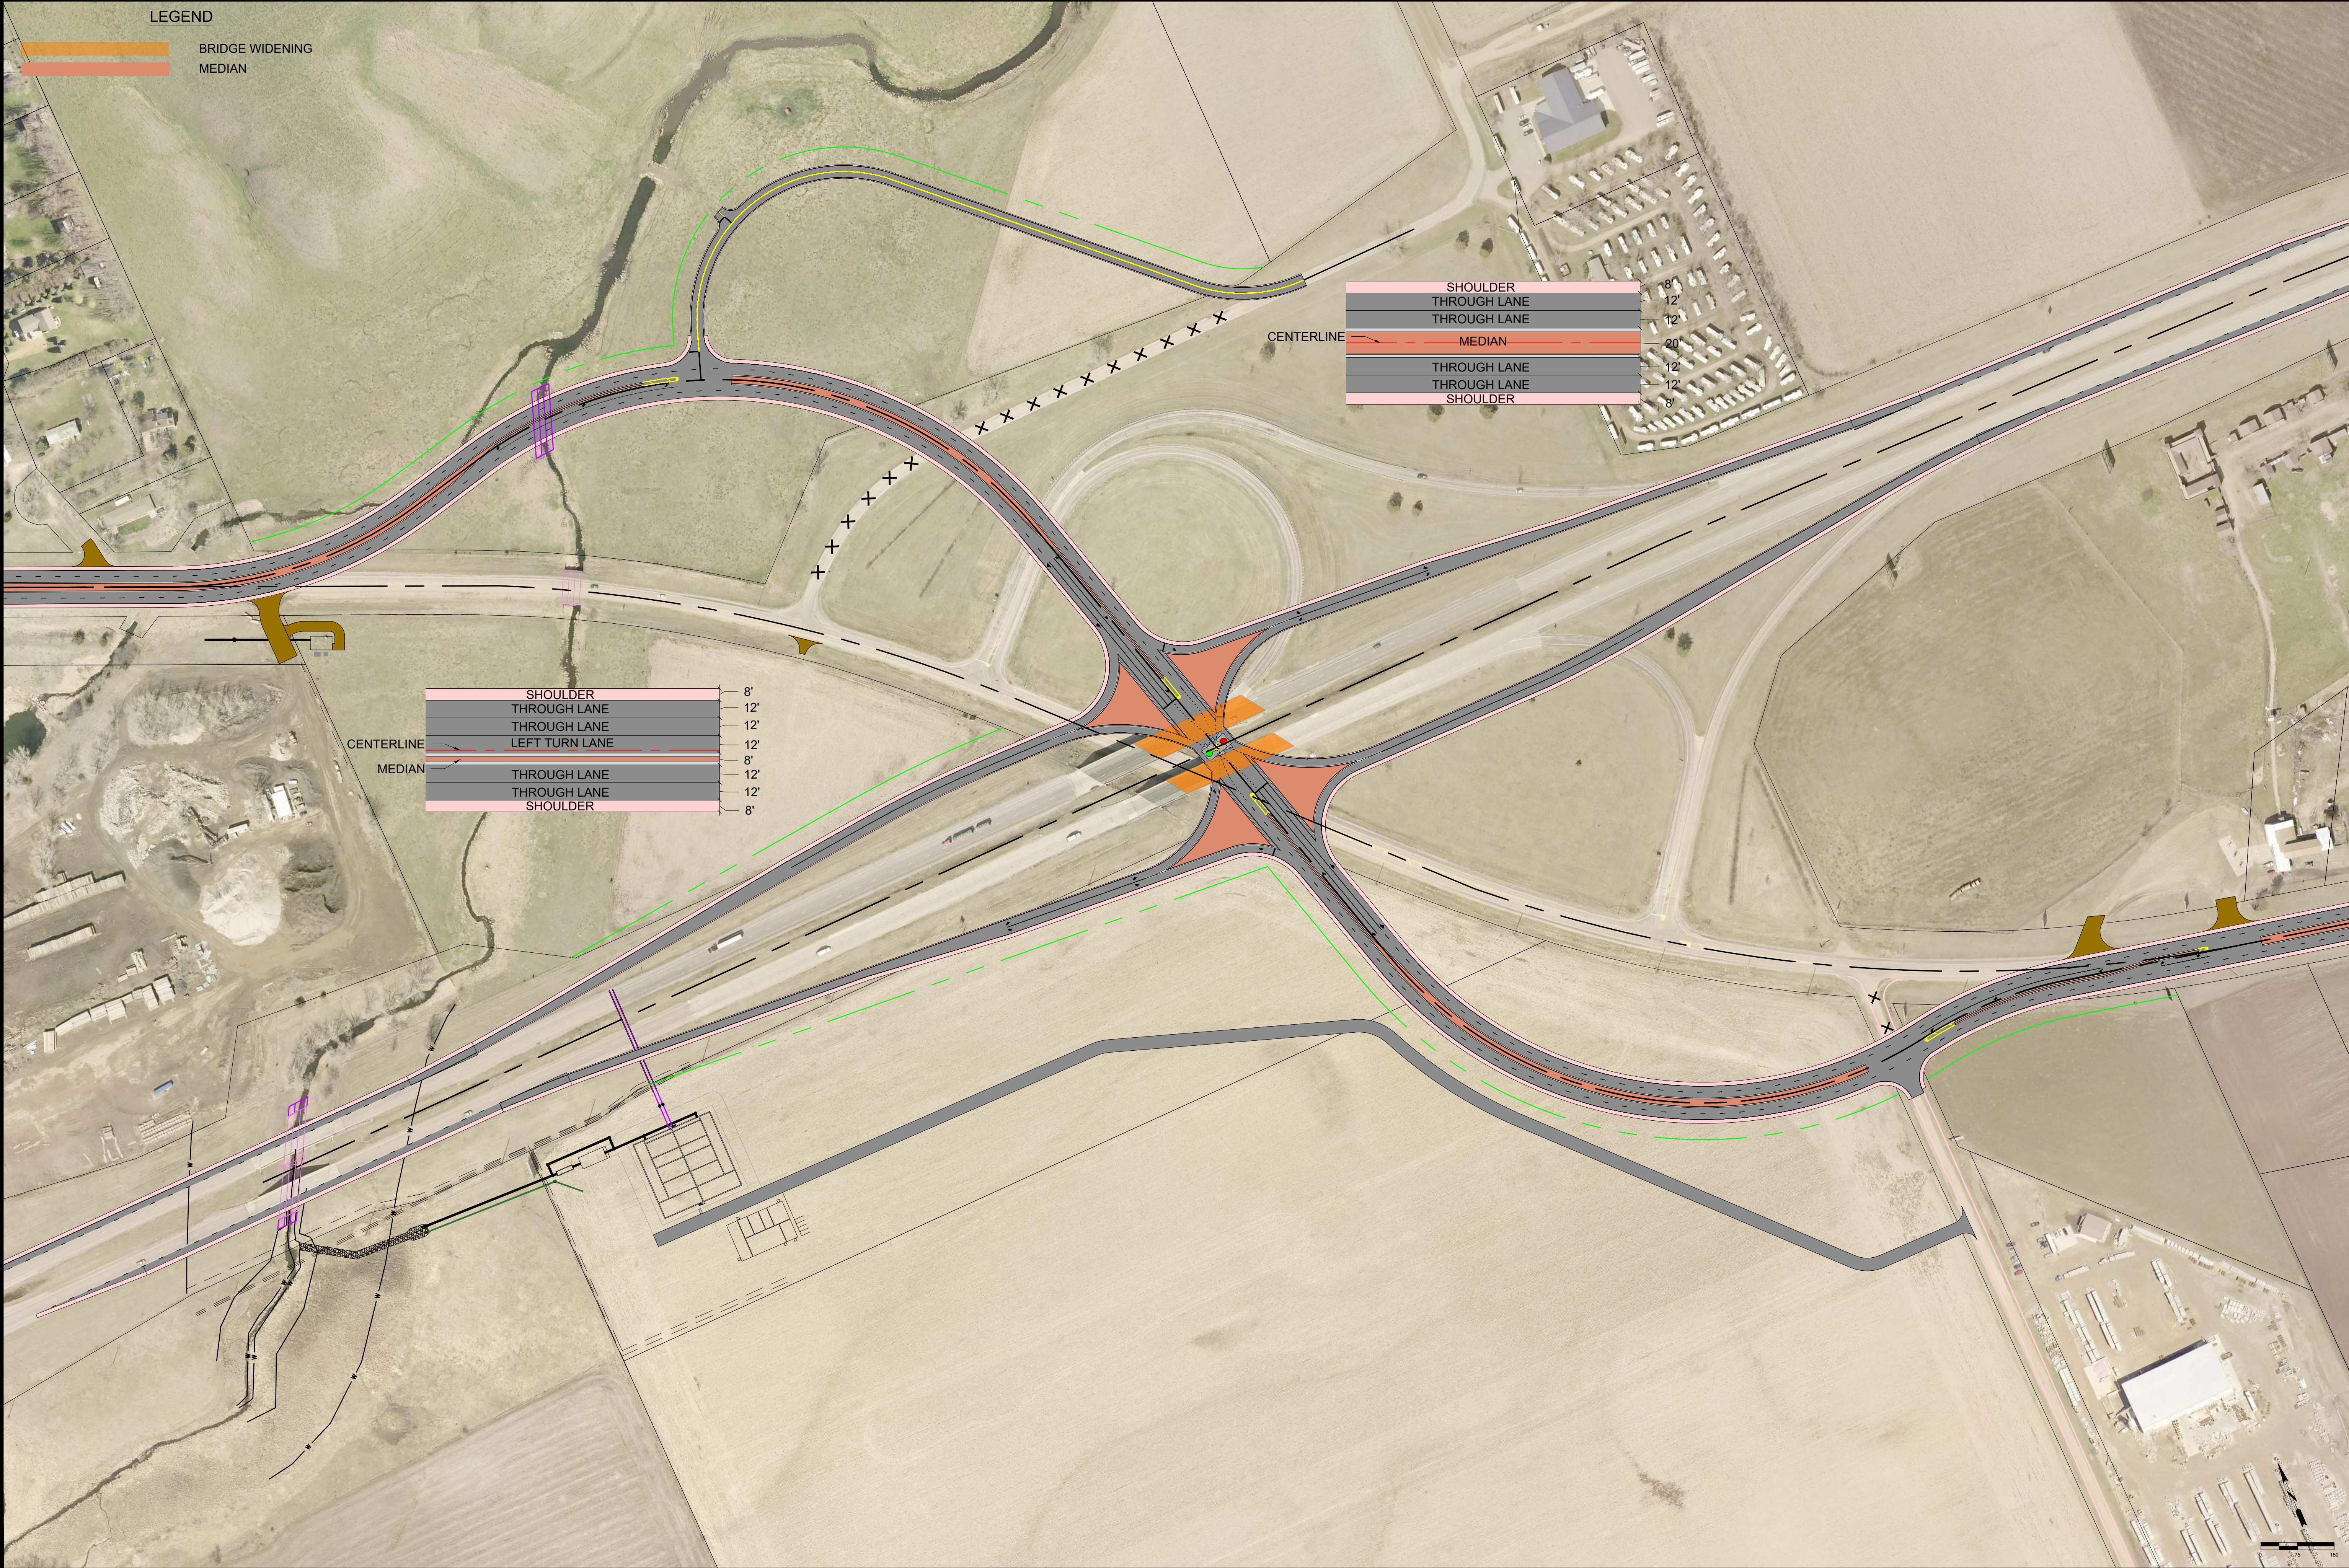

LEGEND

BRIDGE WIDENING
MEDIAN


SHOULDER
THROUGH LANE
THROUGH LANE
MEDIAN
THROUGH LANE
THROUGH LANE
SHOULDER


8'
12'
12'
20'
12'
12'
8'

SHOULDER
THROUGH LANE
THROUGH LANE
LEFT TURN LANE
THROUGH LANE
THROUGH LANE
SHOULDER

8'
12'
12'
12'
8'
12'
8'

CENTERLINE
MEDIAN

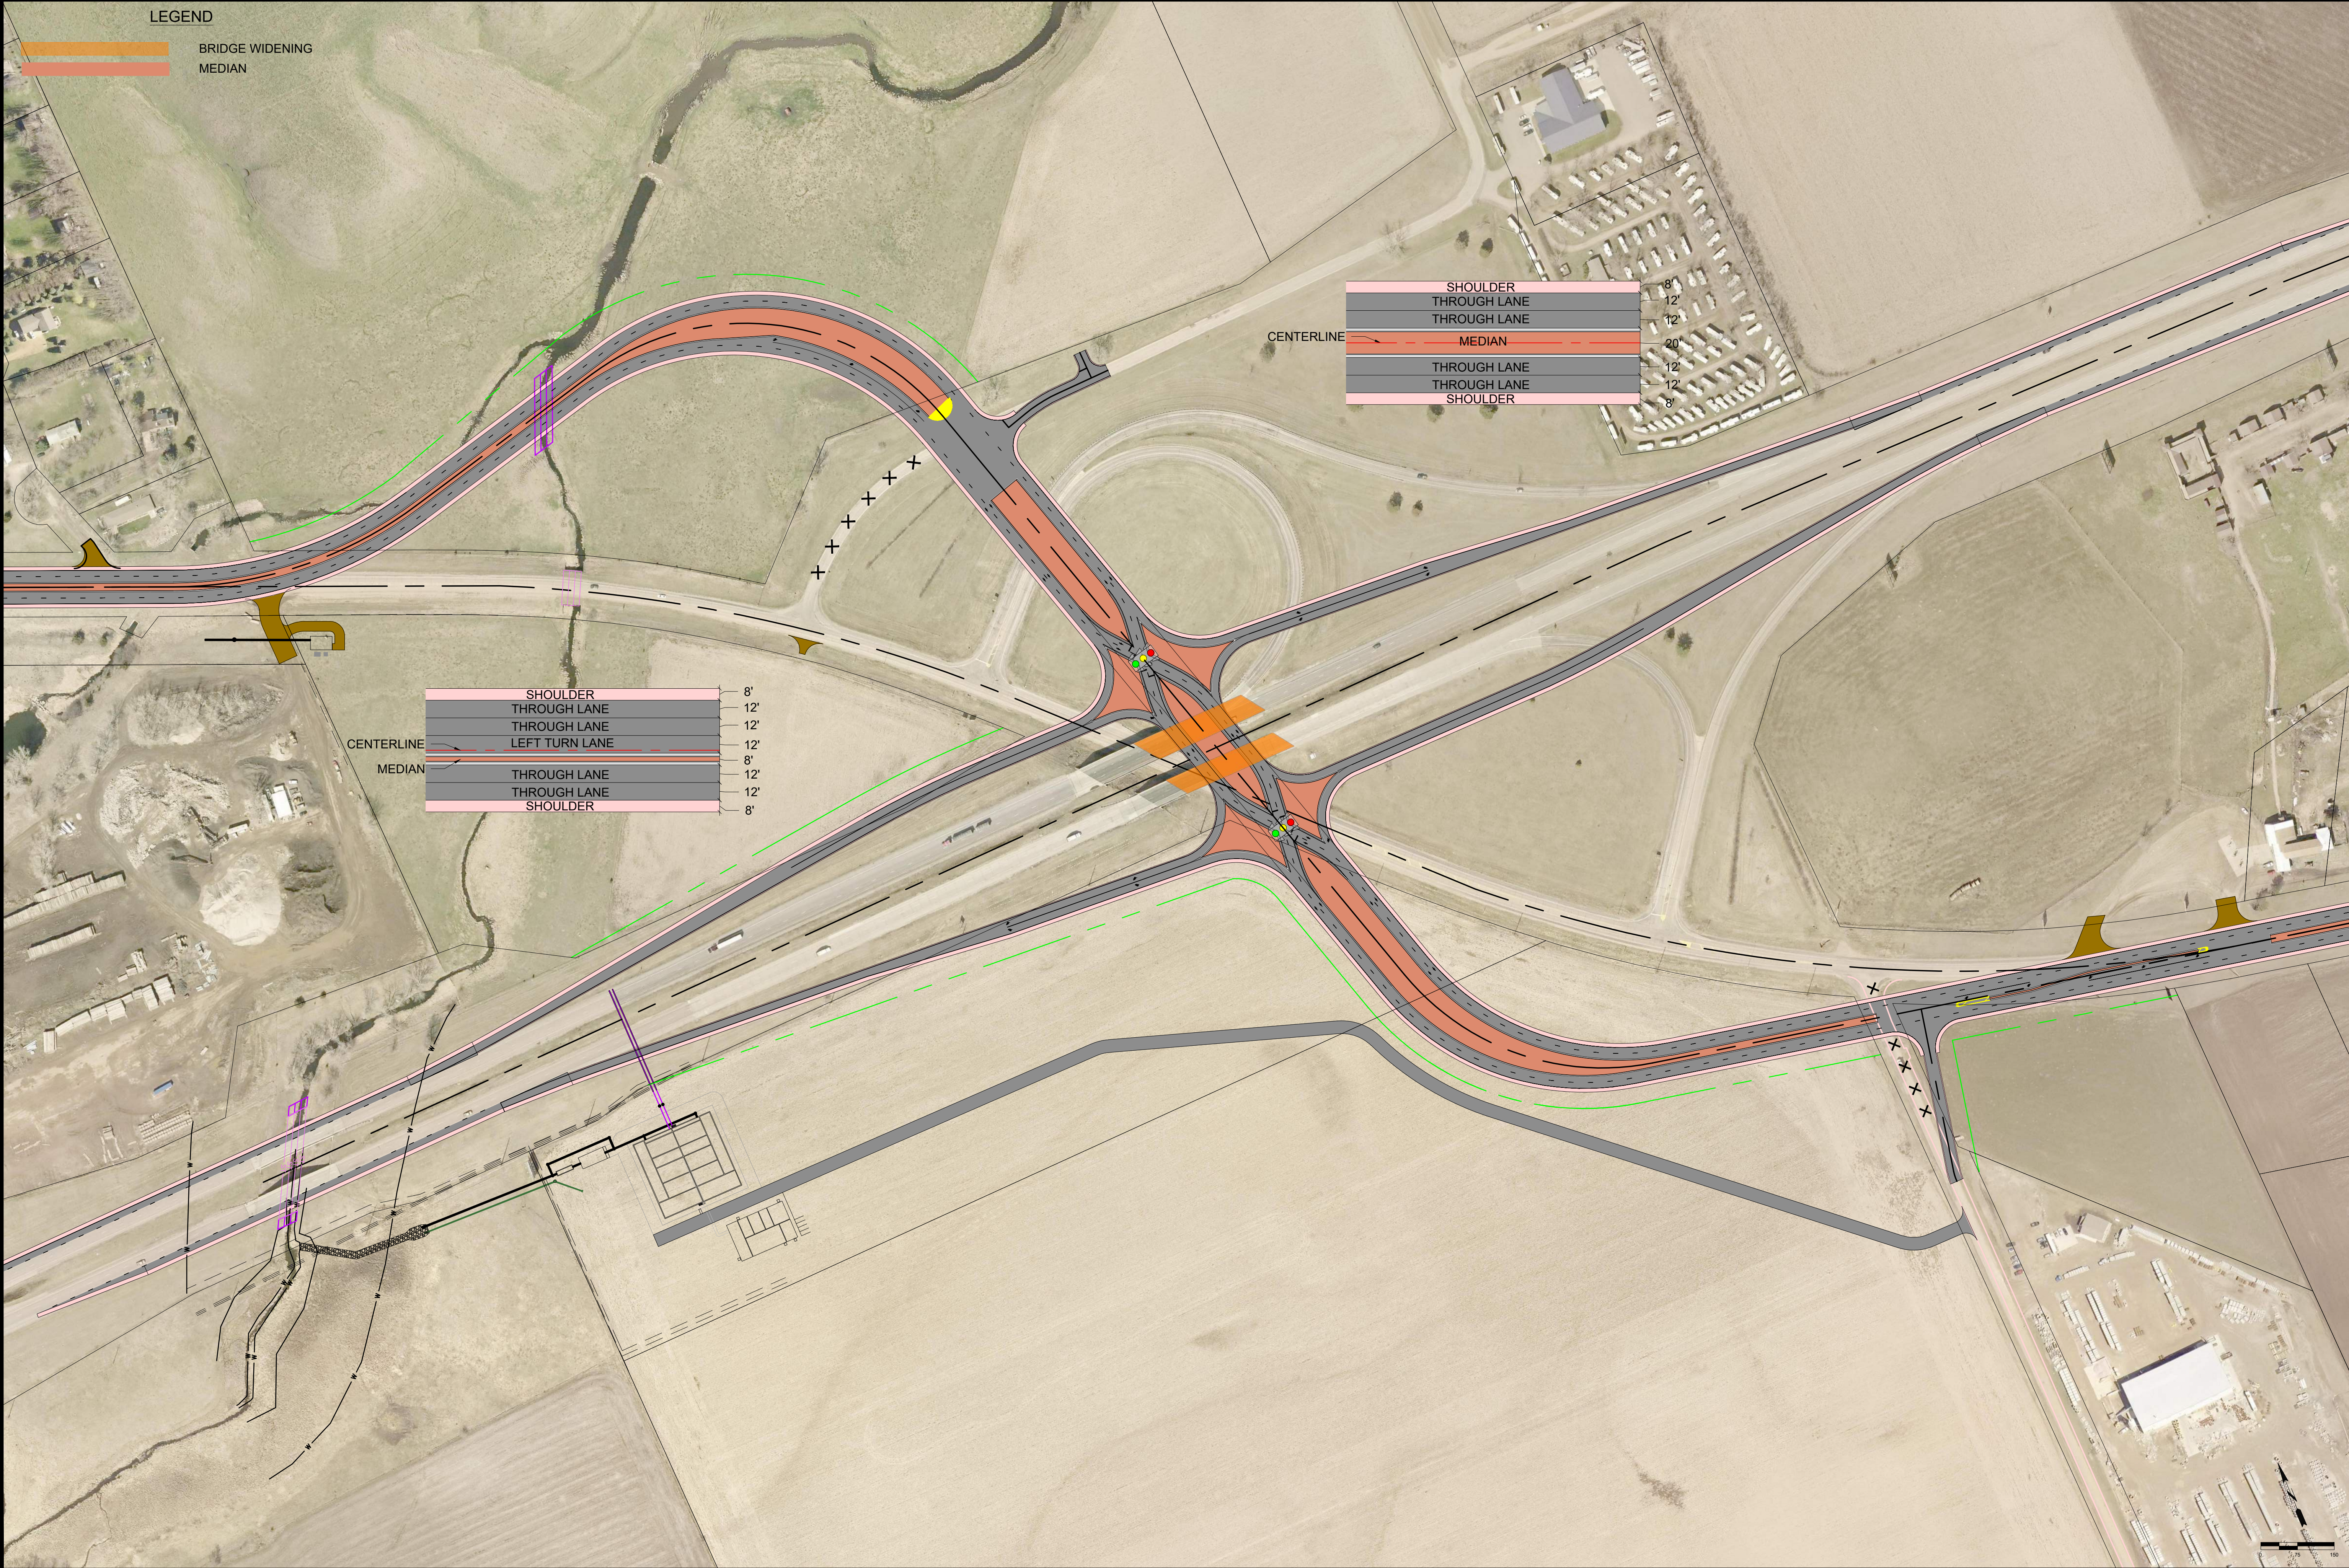

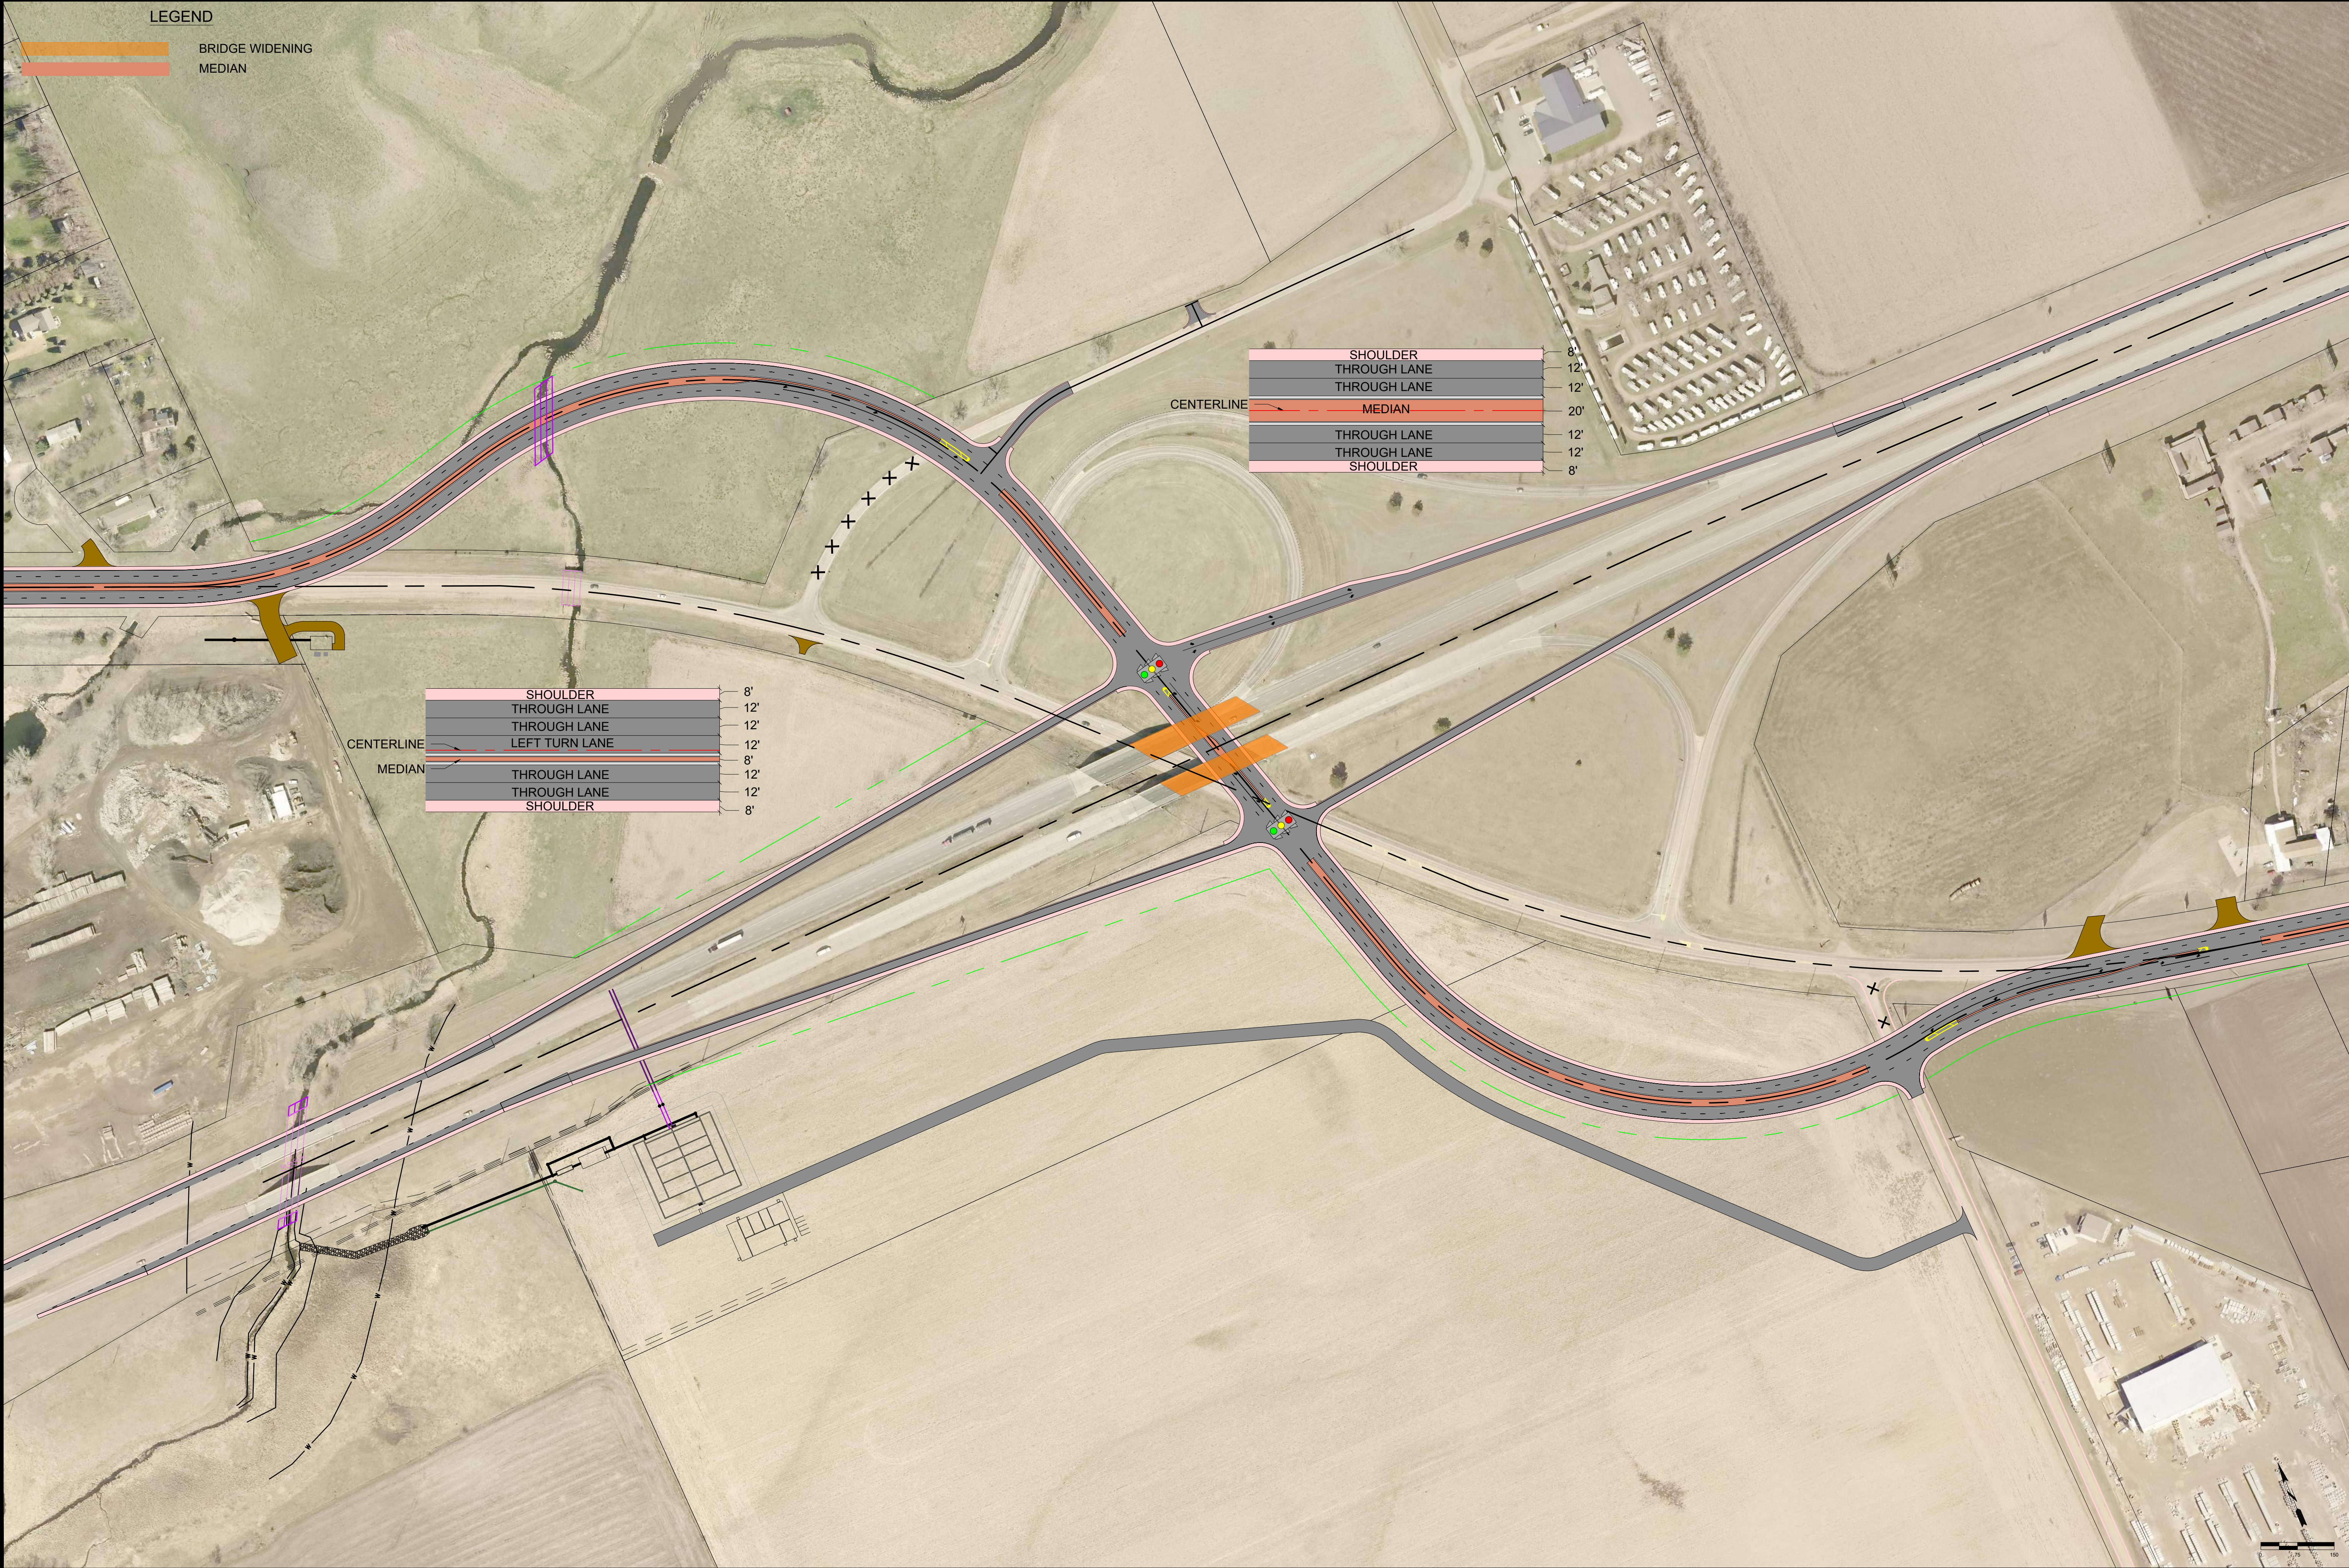

LEGEND

BRIDGE WIDENING
MEDIAN

SHOULDER 8'
THROUGH LANE 12'
THROUGH LANE 12'
LEFT TURN LANE 12'
CENTERLINE
MEDIAN 8'
THROUGH LANE 12'
THROUGH LANE 12'
SHOULDER 8'

SHOULDER 8'
THROUGH LANE 12'
THROUGH LANE 12'
CENTERLINE
MEDIAN 20'
THROUGH LANE 12'
THROUGH LANE 12'
SHOULDER 8'