

Written Quotation For Swisher Pavement Rehabilitation - 2026

See attached sheets for additional requirements/specifications.

Unit Price and Total Price on the Quotation Form shall be filled out completely. Quote will be based on Total Price of all items 1-5.

Quotation Received from:

Contractor Name	Contact Name	Total Price
Address	Phone/Fax/E-mail	
Federal Tax Identification Number:		

RETURN QUOTATIONS BY MONDAY, July 27, 2026 @ 10:30 AM TO:

Mallorie Krob, City Clerk
Swisher City Hall
66 Second Street SW
PO Box 279
Swisher, IA 52338
(319) 857-4539

For plans, please contact:

Kelli Jo Ernst
HR Green, Inc.
319-841-4000
kellijo.ernst@hrgreen.com

Any questions can be addressed to:

Tim Cutsforth
HR Green, Inc.
319-841-4363
tcutsforth@hrgreen.com

OR

Melissa Clow
HR Green, Inc.
319-841-4157
melissa.clow@hrgreen.com

QUOTATION FORM

SWISHER PAVEMENT REHABILITATION - 2026 SWISHER, IOWA

PROPOSAL: PART A – SCOPE

The City of Swisher, hereinafter called the “Jurisdiction”, has need of a qualified contractor to complete the work comprising the below referenced improvement. The undersigned Contractor hereby proposes to complete the work comprising the below referenced improvement as specified in the contract documents, which are officially on file with the Jurisdiction, in the office of the City Clerk at the prices hereinafter provided in Part C of the Proposal, for the following described improvements:

Seal coating and patching of local roadways; crack and joint cleaning and filling.

PROPOSAL: PART B – ACKNOWLEDGMENT OF ADDENDA

The Contractor hereby acknowledges that all addenda become a part of the contract documents when issued, and that each such addendum has been received and utilized in the preparation of this quote. The Contractor hereby acknowledges receipt of the following addenda by inserting the number of each addendum in the blanks below and certifies that said addenda were utilized in the preparation of this quote.

ADDENDUM NUMBER _____ ADDENDUM NUMBER _____

PROPOSAL: PART C – BID ITEMS, QUANTITIES AND PRICES

UNIT BID PRICE CONTRACTS: The Contractor must provide the Unit Bid Price, the Total Bid Price, any Alternate Prices and the Total Construction Costs on the Proposal Attachment: Part C – Bid Items, Quantities, and Prices. In case of discrepancy, the Unit Bid Price governs. The quantities shown on the Proposal Attachment: Part C – Bid Items, Quantities and Prices are approximate only, but are considered sufficiently adequate for the purpose of comparing quotes. The Jurisdiction shall only use the Total Construction Cost for comparison of the quotes.

BASE BID CONTRACTS: The Contractor must provide any Bid Prices, and alternate Prices, and the Total of the Base Bid plus any Add-alternates on the Proposal Attachment: Part C-Bid Items, Quantities, and the Prices. The Jurisdiction shall only use the Total Construction Cost for comparison of the quotes.

PROPOSAL: PART D – GENERAL

The Contractor hereby acknowledges that the Jurisdiction, in advertising for quotes for this project reserves the right to:

1. Reject any or all quotes. Award of the contract, if any, to be to the lowest responsible, responsive Contractor; and
2. Reject any or all alternates in determining the items to be included in the contract. Designation of the lowest responsible, responsive Contractor to be based on the comparison of the total quote only, not including any alternates; and
3. Make such alterations in the documents or in the proposal quantities as it determines necessary in accordance with the contract documents after execution of the contract. Such alterations shall not be considered a waiver of any conditions of the contract documents, and shall not invalidate any of the provisions thereof; and

The Contractor hereby agrees to:

1. Enter into a contract, if this proposal is selected, in the form approved by the Jurisdiction, provide proof of registration with the Iowa Division of Labor in accordance with Chapter 91C of the Iowa Code, and furnish a one (1) year maintenance bond; and
2. Commence the work on this project within 10 days of the date specified on the Notice to Proceed; and
3. Late Start Date of August 24, 2026; and
4. Fully complete the project on or before twenty (20) working days.
5. Pay liquidated damages for noncompliance with said completion provisions at the rate of one hundred (\$100) dollars for each calendar day thereafter the work remains incomplete.

PROPOSAL : PART E – NON-COLLUSION AFFIDAVIT

The Contractor hereby certifies:

1. That this proposal is not affected by, contingent on, or dependent on any other proposal submitted for any improvement with the Jurisdiction; and
2. That no individual employed by the Contractor has employed any person to solicit or procure the work on this project, nor will any employee of the Contractor make any payment or agreement for payment of any compensation in connection with the procurement of this project; and
3. That no part of the quote price received by the Contractor was or will be paid to any person, corporation, firm, association, or other organization for soliciting the quote, other than the payment of their normal compensation to persons regularly employed by the Contractor whose services in connection with the construction of the project were in the regular course of their duties for the Contractor; and

4. That this proposal is genuine and not collusive or sham; that the Contractor has not colluded, conspired, connived or agreed, directly or indirectly, with any Contractor or person, to submit a sham quote or to refrain from submitting a quote, and has not in any manner, directly or indirectly, sought, by agreement or collusion, or communication or conference, with any person, to fix the quote price of the Contractor or of any other Contractor, and that all statements in this proposal are true; and
5. That the individual(s) executing this proposal have the authority to execute this proposal on behalf of the Contractor.

PROPOSAL: PART F – ADDITIONAL REQUIREMENTS - NONE

SUPPLEMENTAL SPECIFICATIONS: City of Swisher, Supplemental Specifications to Iowa Statewide Urban Standard Specifications (SUDAS) for Public Improvements, dated May 2025.

PROPOSAL: PART G – IDENTITY OF CONTRACTOR

The Contractor shall indicate whether the quote is
Submitted by a/an:

☐ Individual, Sole Proprietorship	_____
☐ Partnership	Contractor
☐ Corporation	_____
☐ Joint-venture: all parties must join-in and execute all documents	Signature
☐ Other	_____
	Name (Print/Type)

	Title

The Contractor shall enter its Public Registration
Number _____ - _____ issued
By the Iowa Commissioner of Labor Pursuant
Section 91C.5 of the Iowa Code.

Street Address

City, State, Zip Code

Telephone Number

NOTE: The signature on this quotation must be an original signature in ink; copies or
facsimile of any signature will not be accepted.

Subscribed and sworn to before me this _____ day of _____, 2025.

Notary Public in and for

State of _____
County of _____

My commission expires _____

QUOTATION FORM

SWISHER PAVEMENT REHABILITATION - 2026 SWISHER, IOWA

PROPOSAL ATTACHMENT: PART C – BID ITEMS, QUANTITIES AND PRICES

This is a UNIT BID PRICE CONTRACT. The contractor must provide the Unit Bid Price, the Total Bid Price, and the Total Construction Cost; in case of discrepancy, the Unit Bid Price governs. The quantities shown on the Proposal Attachment: Part C – Bid Items, Quantities and Prices are approximately only, but are considered sufficiently adequate for the purpose of comparing quotes. The Jurisdiction shall only use the Total Construction Cost for comparison of quotes.

ITEM NO.	DESCRIPTION	UNIT	QUANTITY	UNIT PRICE	TOTAL
1.	HMA PAVEMENT, COMMERCIAL MIX	TON	20	\$	\$
2.	CRACK AND JOINT CLEANING AND FILLING, HOT POUR	LF	15,978	\$	\$
3.	BITUMINOUS SEAL COAT, 5/8" SINGLE SEAL COAT	SY	3,862	\$	\$
4.	TRAFFIC CONTROL	LS	1	\$	\$
5.	MOBILIZATION	LS	1	\$	\$
TOTAL ITEM 1 - 5					\$

NOTE: IT IS UNDERSTOOD THAT THE ABOVE QUANTITIES ARE ESTIMATED FOR THE PURPOSE OF THIS QUOTE. ALL QUANTITIES ARE SUBJECT TO REVISION BY THE CITY. QUANTITY CHANGES WHICH AMOUNT TO TWENTY (20) PERCENT OR LESS OF THE TOTAL QUOTE SHALL NOT AFFECT THE UNIT PRICE BID.

Contractor

SWISHER PAVEMENT REHABILITATION - 2026

CITY OF SWISHER . IA

CERTIFICATION

MELISSA A. CLOW


28635

IOWA

I hereby certify that this engineering document was prepared by me or under my direct personal supervision and that I am a duly licensed Professional Engineer under the laws of the State of Iowa.


Melissa A. Clow 07/02/2026
MELISSA A. CLOW, P.E. DATE
License Number: 28635
My license renewal date is December 31, 2027.
Pages or sheets covered by this seal:
- ALL

LOCATION MAP

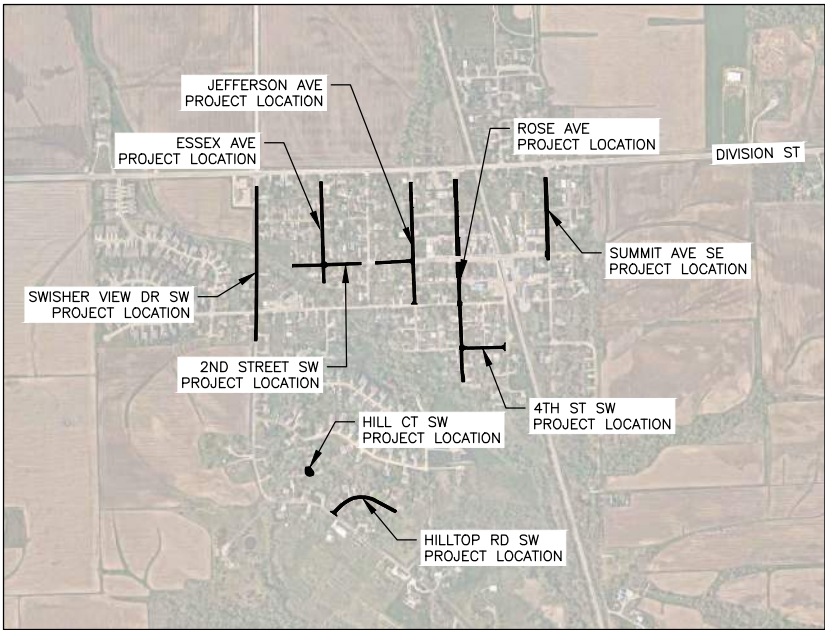

SHEET INDEX

SHEET NUMBER	SHEET TITLE
A.01	COVER SHEET
C.01	ESTIMATED QUANTITIES AND GENERAL INFORMATION
D.01	2ND STREET SW AND 4TH STREET SW PLAN
D.02	ESSEX AVENUE AND HILL COURT SW (CUL-DE-SAC) PLAN
D.03	HILLTOP ROAD SW AND JEFFERSON AVENUE PLAN
D.04	(SOUTH AND NORTH) ROSE AVENUE PLAN
D.05	SWISHER VIEW DRIVE AND SUMMIT AVENUE PLAN

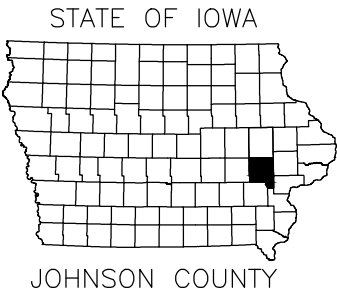

PREPARED FOR:



150 1ST AVE NE, SUITE 300 | CEDAR RAPIDS, IOWA 52401
Phone: 319.841.4000 | Toll Free: 800.728.7805 | Fax: 713.965.0044 | HRGreen.com

DRAWN BY: JJL	JOB DATE: 2026	BAR IS ONE INCH ON OFFICIAL DRAWINGS. 0
APPROVED: MAC	JOB NUMBER: 10130127	
CAD DATE: 7/2/2026 2:24:07 PM	IF NOT ONE INCH, ADJUST SCALE ACCORDINGLY.	
CAD FILE: \\hrgcrnas\data\10130127.02\CAD\2026PavementRehab\20260702\A		

NO.	DATE	BY	REVISION DESCRIPTION



SWISHER PAVEMENT REHABILITATION - 2026
CITY OF SWISHER
SWISHER, IOWA

CIVIL
COVER SHEET

SHEET NO.
A.01

ESTIMATED PROJECT QUANTITIES				
ITEM NO.	ITEM CODE		UNIT	QUANTITY AS BUILT QUANTITY
DIVISION 7 - STREETS AND RELATED WORK				
1	7020-A	HMA PAVEMENT, COMMERCIAL MIX	TON	20
2	7040-D	CRACK AND JOINT CLEANING AND FILLING, HOT POUR	LF	15978
3	7060-A	BITUMINOUS SEAL COAT, 3/8" SINGLE SEAL COAT	SY	3862
DIVISION 8- TRAFFIC CONTROL				
4	8030-A	TRAFFIC CONTROL	LS	1
DIVISION 11 - MISCELLANEOUS				
5	11020-A	MOBILIZATION	LS	1

STREET	FROM	TO	HMA SURFACE PATCHING (TON)	CRACK AND JOINT CLEANING AND FILLING, HOT POUR (LF)	SINGLE SEAL COAT (SY)
2ND STREET SW	WEST DEAD END	JEFFERSON AVENUE		2521	
4TH STREET SW	ROSE AVENUE	CENTRAL AVENUE	4		652
ESSEX AVENUE	SOUTH DEAD END	DIVISION STREET		1272	
HILL COURT SW	CUL-DE-SAC	CUL-DE-SAC	2		437
HILLTOP ROAD SW	SWISHER VIEW DRME	DEAD END	7		1390
JEFFERSON AVENUE	3RD STREET	DIVISION STREET		2565	
ROSE AVENUE	SOUTH DEAD END	3RD STREET	7		1383
ROSE AVENUE	3RD STREET	DIVISION STREET		3069	
SWISHER VIEW DRME	SOUTH PAVEMENT TRANSITION	DIVISION STREET		3172	
SUMMIT AVENUE SE	2ND STREET	DIVISION STREET		3379	
TOTAL			20	15978	3862

ESTIMATE REFERENCE INFORMATION		
ITEM NO.	ITEM CODE	DESCRIPTION
		1. APPLY THE 2026 IOWA SUDAS SPECIFICATIONS FOR PRODUCT SPECIFICATION AND EXECUTION METHODOLOGY.
		2. SUPPLEMENTAL SPECIFICATIONS: CITY OF SWISHER, SUPPLEMENTAL SPECIFICATIONS TO IOWA STATEWIDE URBAN STANDARD SPECIFICATIONS (SUDAS) FOR PUBLIC IMPROVEMENTS, DATED MAY 2025.
1	7020-A	HMA PAVEMENT, COMMERCIAL MIX
2	7040-D	CRACK AND JOINT CLEANING AND FILLING, HOT POUR A. REFER TO D SHEETS FOR LOCATIONS B. ITEM INCLUDES FURNISHING CRACK AND JOINT FILLER MATERIAL AND ROUTING, SAWING, CLEANING AND FILLING JOINTS AND CRACKS. C. ITEM WILL BE MEASURED AND PAID PER LINEAR FOOT AND SHALL BE CONSIDERED FULL COMPENSATION FOR FURNISHING ALL TOOLS, EQUIPMENT, LABOR, AND MATERIALS NECESSARY
3	7060-A	BITUMINOUS SEAL COAT, 3/8" SINGLE SEAL COAT A. REFER TO D SHEETS FOR LOCATIONS B. CONTRACTOR TO USE PEA GRAVEL ONLY AS THE COVER AGGREGATE. C. ITEM WILL BE MEASURED AND PAID PER SQUARE YARD AND SHALL BE CONSIDERED FULL COMPENSATION FOR FURNISHING ALL TOOLS, EQUIPMENT, LABOR, AND MATERIALS NECESSARY
4	8030-A	TRAFFIC CONTROL A. TRAFFIC CONTROL SHALL CONSIST OF SUDAS STANDARD 8030.106 OR 8030.116. EXCEPT SAFETY FENCE SHALL NOT BE PLACED. B. BARRICADES SHALL BE REMOVED DURING NON-WORKING HOURS OR WHEN WORKERS ARE NOT PRESENT. C. WHEN WORK IS PERFORMED ON NO OUTLET AND ONE-WAY STREETS, THE CONTRACTOR SHALL PROVIDE 2 DAYS PRIOR NOTICE TO ALL PROPERTY OWNERS, EXCLUDING WEEKENDS AND HOLIDAYS, OF WHEN THE ROADWAY WILL BE CLOSED TO COMPLETE THE WORK. THE NOTICE SHALL CONTAIN AN ESTIMATED TIMELINE OF THE CLOSURE AND NUMBER OF DAYS TO COMPLETE THE WORK. IF THE CONTRACTOR CHOOSES TO COMPLETE THE WORK WITHOUT A ROAD CLOSURE, NO NOTICE IS REQUIRED. D. ALL TRAFFIC CONTROL USED ON THIS PROJECT TO BE SUFFICIENTLY WEIGHTED TO PREVENT MOVEMENT BY NATURAL FORCES. E. SHOULD A SITUATION ARISE WHERE EMERGENCY RESPONSE IS REQUIRED, THE CONTRACTOR SHALL MAKE ALL REASONABLE ACCOMMODATIONS TO NOT HINDER THE RESPONSE OF EMERGENCY VEHICLES OR PERSONNEL. F. THIS ITEM DOES NOT REQUIRE PORTABLE DYNAMIC MESSAGE SIGNS, BARRIER RAIL, FLOOD LIGHTING, OR PILOT CARS. E. CONTRACTOR TO GIVE ADJACENT PROPERTY OWNERS AT LEAST 48 HOURS NOTICE TO AVOID ACCESSIBILITY CONFLICTS.
5	11020-A	MOBILIZATION

DRAWN BY: JJL

JOB DATE: 2026

BAR IS ONE INCH ON OFFICIAL DRAWINGS.

APPROVED: MAC

JOB NUMBER: 10130127

0

CAD DATE: 7/2/2026 3:45:15 PM

IF NOT ONE INCH, ADJUST SCALE ACCORDINGLY.

CAD FILE: \\hrgcrnas\data\10130127.02\CAD\2026PavementRehab\20260702\C

NO.	DATE	BY	REVISION DESCRIPTION



SWISHER PAVEMENT REHABILITATION - 2026

CITY OF SWISHER

SWISHER, IOWA

CIVIL

C.01 – ESTIMATED QUANTITIES AND GENERAL INFORMATION

SHEET NO.

C.01



1 2ND STREET SW PLAN



2 4TH STREET SW PLAN



LEGEND

 BITUMINOUS SEAL COAT, SINGLE SEAL

 CRACK AND JOINT FILLING AND SEALING

DRAWN BY: JJL JOB DATE: 2026
APPROVED: MAC JOB NUMBER: 10130127
CAD DATE: 7/2/2026 2:54:46 PM
CAD FILE: \\hrgcrnas\data\10130127.02\CAD\2026PavementRehab\20260702.D

BAR IS ONE INCH ON
OFFICIAL DRAWINGS.
0
IF NOT ONE INCH,
ADJUST SCALE ACCORDINGLY.

NO.	DATE	BY	REVISION DESCRIPTION



SWISHER PAVEMENT REHABILITATION - 2026
CITY OF SWISHER
SWISHER, IOWA

CIVIL
D.01 - 2ND STREET SW AND 4TH STREET
SW PLAN

SHEET NO.
D.01



3 **ESSEX AVENUE PLAN**



4 **HILL COURT SW PLAN**



LEGEND



BITUMINOUS SEAL COAT, SINGLE SEAL



CRACK AND JOINT FILLING AND SEALING

DRAWN BY: JJL JOB DATE: 2026
 APPROVED: MAC JOB NUMBER: 10130127
 CAD DATE: 7/2/2026 2:54:46 PM
 CAD FILE: \\hrgcrnas\data\10130127.02\CAD\2026PavementRehab\20260702.D

BAR IS ONE INCH ON
 OFFICIAL DRAWINGS.
 IF NOT ONE INCH,
 ADJUST SCALE ACCORDINGLY.


NO.	DATE	BY	REVISION DESCRIPTION



SWISHER PAVEMENT REHABILITATION - 2026
 CITY OF SWISHER
 SWISHER, IOWA

CIVIL
 D.02 - ESSEX AVENUE AND HILL COURT SW
 (CUL-DE-SAC) PLAN

SHEET NO.
 D.02

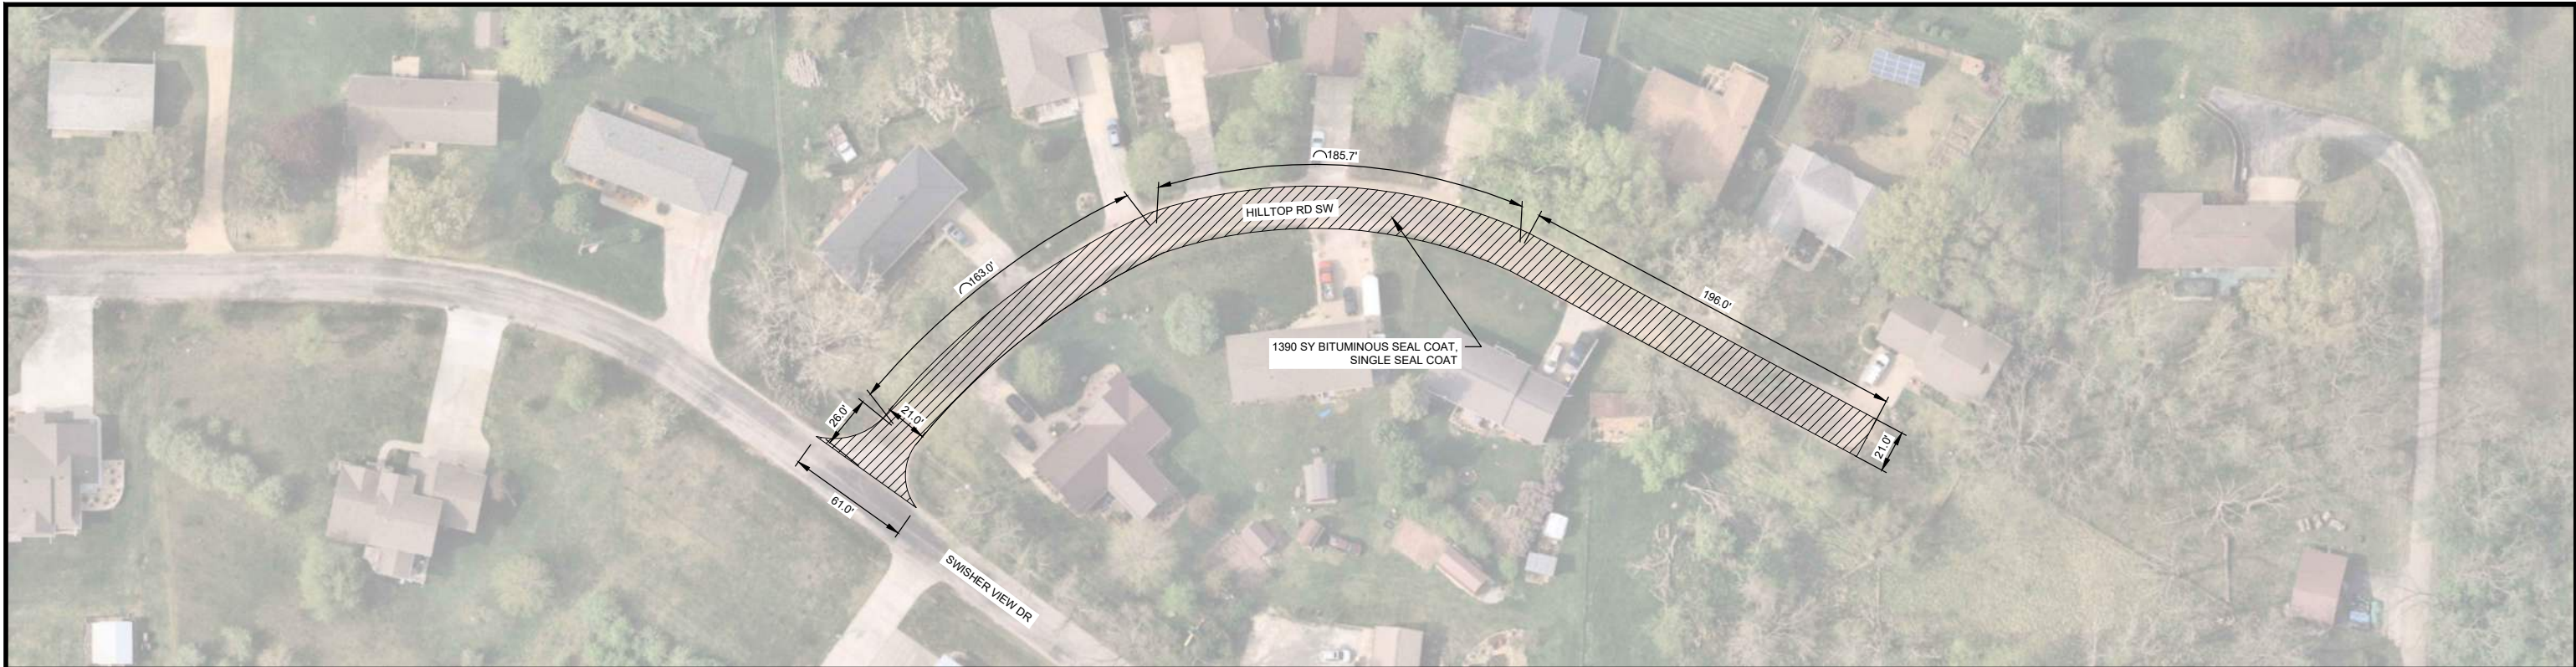

5 HILLTOP ROAD SW PLAN



6 JEFFERSON AVENUE PLAN



LEGEND



BITUMINOUS SEAL COAT, SINGLE SEAL



CRACK AND JOINT FILLING AND SEALING

DRAWN BY: JJJL JOB DATE: 2026
APPROVED: MAC JOB NUMBER: 10130127
CAD DATE: 7/2/2026 2:54:46 PM
CAD FILE: \\hrgcrnas\data\10130127.02\CAD\2026PavementRehab\20260702\

BAR IS ONE INCH ON
OFFICIAL DRAWINGS.
IF NOT ONE INCH,
ADJUST SCALE ACCORDINGLY.


NO.	DATE	BY	REVISION DESCRIPTION




SWISHER PAVEMENT REHABILITATION - 2026
CITY OF SWISHER
SWISHER, IOWA

CIVIL
D.03 - HILLTOP ROAD SW AND JEFFERSON
AVENUE PLAN

SHEET NO.
D.03

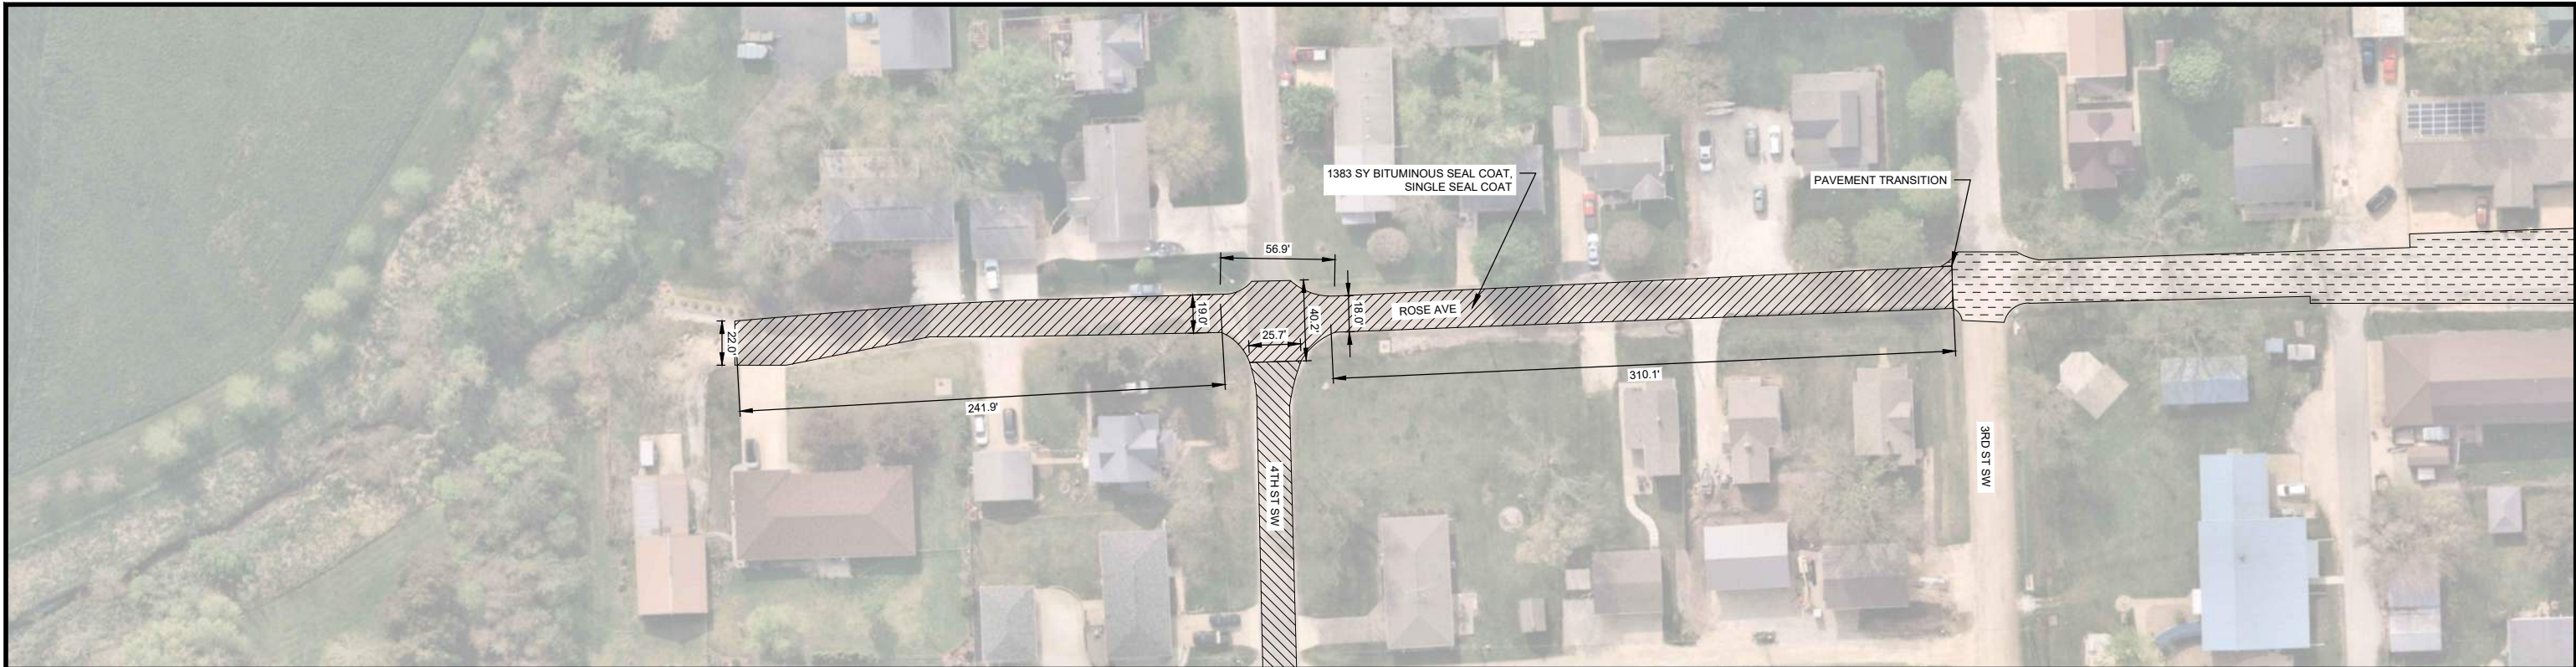

7 ROSE AVENUE (SOUTH) PLAN

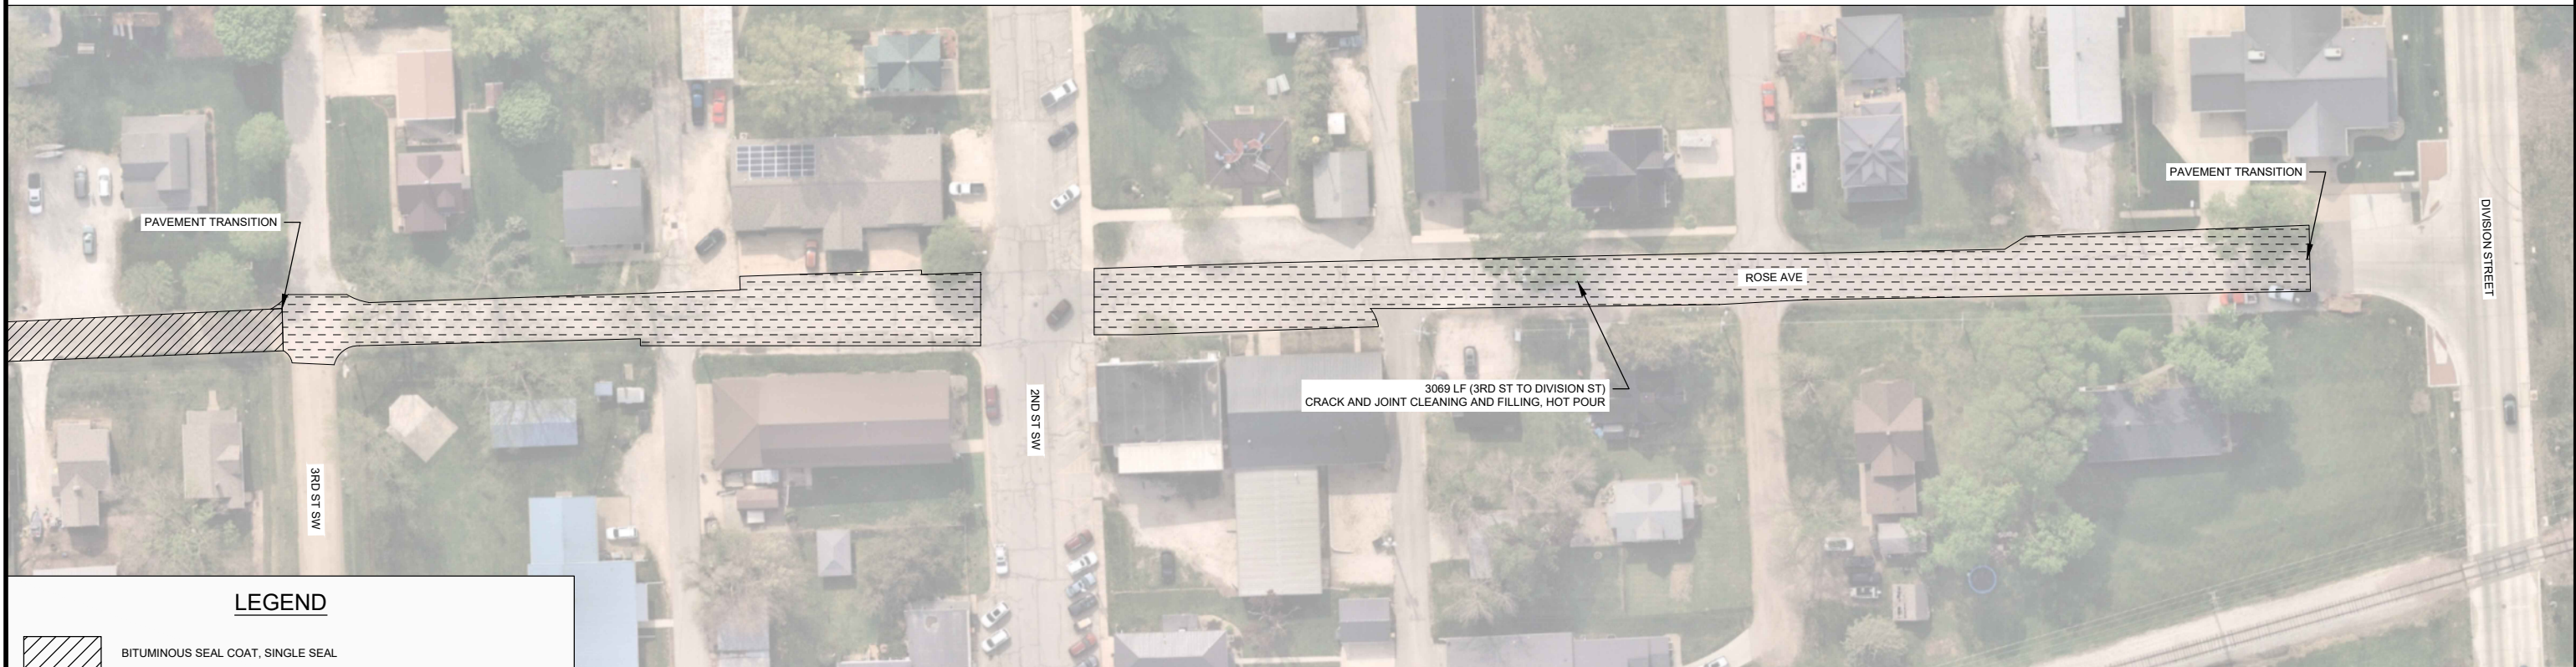

8 ROSE AVENUE (NORTH) PLAN



LEGEND

 BITUMINOUS SEAL COAT, SINGLE SEAL

 CRACK AND JOINT FILLING AND SEALING

DRAWN BY: JJL JOB DATE: 2026
APPROVED: MAC JOB NUMBER: 10130127
CAD DATE: 7/2/2026 2:54:46 PM
CAD FILE: \\hrgcrnas\data\10130127.02\CAD\2026PavementRehab\20260702\

BAR IS ONE INCH ON
OFFICIAL DRAWINGS.
IF NOT ONE INCH,
ADJUST SCALE ACCORDINGLY.

NO.	DATE	BY	REVISION DESCRIPTION



SWISHER PAVEMENT REHABILITATION - 2026
CITY OF SWISHER
SWISHER, IOWA

CIVIL
D.04 - (SOUTH AND NORTH) ROSE AVENUE
PLAN

SHEET NO.
D.04



9 SWISHER VIEW DRIVE PLAN



10 SUMMIT AVENUE SE PLAN



LEGEND

 BITUMINOUS SEAL COAT, SINGLE SEAL

 CRACK AND JOINT FILLING AND SEALING

DRAWN BY: JJL JOB DATE: 2026
APPROVED: MAC JOB NUMBER: 10130127
CAD DATE: 7/2/2026 2:54:46 PM
CAD FILE: \\hrgcrnas\data\10130127.02\CAD\2026PavementRehab\20260702\

BAR IS ONE INCH ON
OFFICIAL DRAWINGS.
IF NOT ONE INCH,
ADJUST SCALE ACCORDINGLY.

NO.	DATE	BY	REVISION DESCRIPTION



SWISHER PAVEMENT REHABILITATION - 2026
CITY OF SWISHER
SWISHER, IOWA

CIVIL
D.05 - SWISHER VIEW DRIVE AND SUMMIT
AVENUE SE PLAN

SHEET NO.
D.05